

**PROJECT:**

EXIST. INSTITUTIONAL FOR DR. RAM MANOHA VIDYALAYA AT PLOT/1 VILL & POST - ALLIPIUF TENSIL & DISTT.- HARD

- LEGEND:**
- 1 EXIST SHOWN THUS COLOR
  - 2 PROP SHOWN THUS COLOR
  - 3 RAIN WATER PIPE SHOWN THUS
  - 4 DRAIN LINE SHOWN THUS
  - 5 SEWER LINE SHOWN THUS
  - 6 MAN-HOLE SHOWN THUS
  - 7 OVERHEAD SHOWN THUS

**SCHEDULE OF DOORS & WIN**

S.N.	TYPE	SIZE	QA
1.	D	1500X2100	04
2.	D1	1050X2100	04
3.	D2	750X2100	04
4.	W1	1500X1200	30
5.	W2	1200X1200	30
6.	SW	2100X1350	71
8.	VI	600X600	11


**LEGEND:-**

SYMBOL	REMARK
☉	OPTICAL TYPE SMOKE DET
🔊	ELECTRONIC HOOTER IN B
🔧	MANUAL CALL POINT IN BA
🚰	ZONE OF BRK LONG HOSE I
🚪	THE BUILDING
🚰	MS DRUM WITH 02 NOSE RR BRANCH PIPE EACH FL OF
🚰	80mm Ø SINGLE HEADED LM
🚰	OF THE BUILDING
P.A	PUBLIC ADDRESS SYSTEM
🚰	FIRE SERVICE INLET CONNE
🚰	SPRINKLER HEAD IN BASEM
🚰	SPEAKER
🚰	FIRE EXTINGUISHER SHALL
🚰	THE BUILDING AS / IS 2100
🚰	EMERGENCY EXIT WITH STY
🚰	FL OF THE BUILDING ASIN B
🚰	ALL BASEMENT ARE MECHA
🚰	N B C-2005 NORMS
🚰	ALL CORRIDORS & STAIR CA
🚰	INSTALLED EMERGENCY EG
🚰	BACKUP WITH SEPARATE GI
🚰	SHORT BRANCH PIPE
🚰	CO2 4 KG F E
🚰	ABC 4 KG F E
🚰	EMERGENCY TANK FOR FIRE C
🚰	PUMP 200 LPM
🚰	RESPONSE INDICATOR

ORIENTATION:  N


THIS MAP HAS BEEN PREPARED BY MASTER PLAN 2011 & U.P. R.B.O. AC UPVIDHI 2008 (its corrected 2011 and

OWNERS SIGNATURE ARC

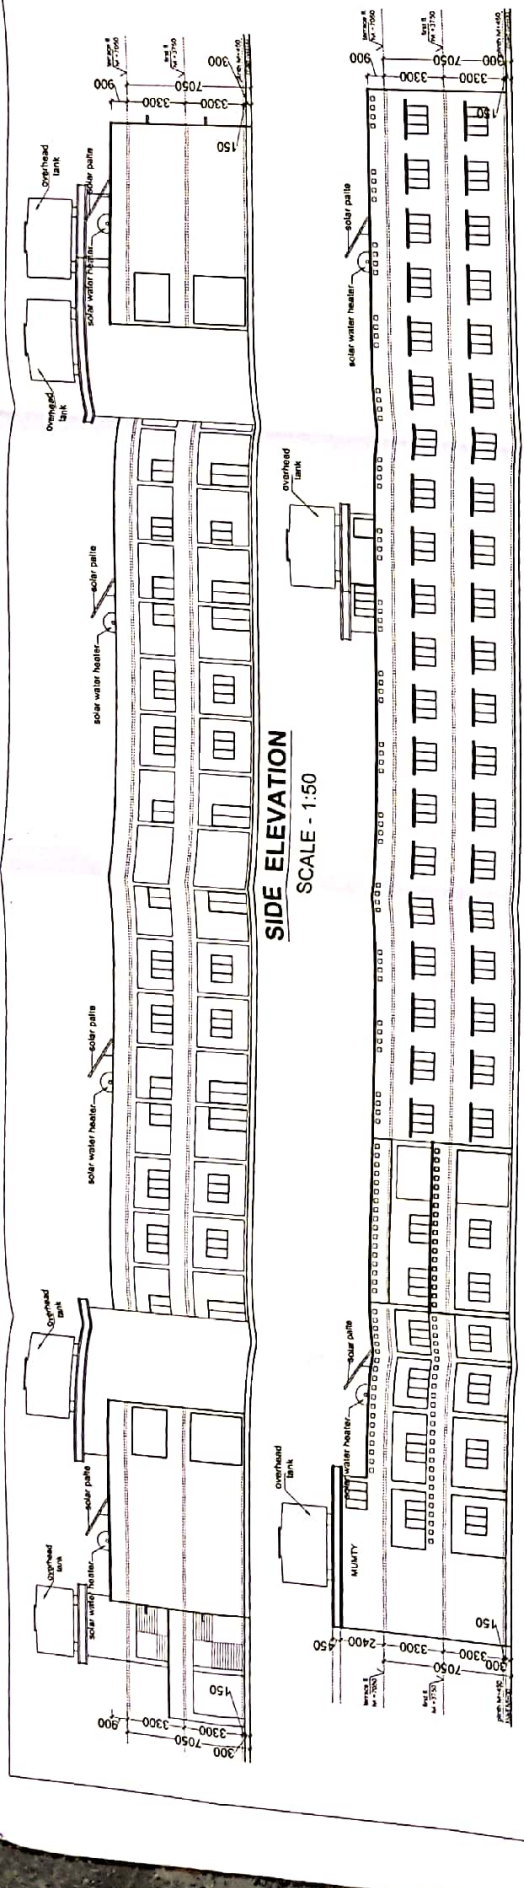

**FRONT ELEVATION**  
SCALE - 1:50


**SIDE ELEVATION**  
SCALE - 1:50

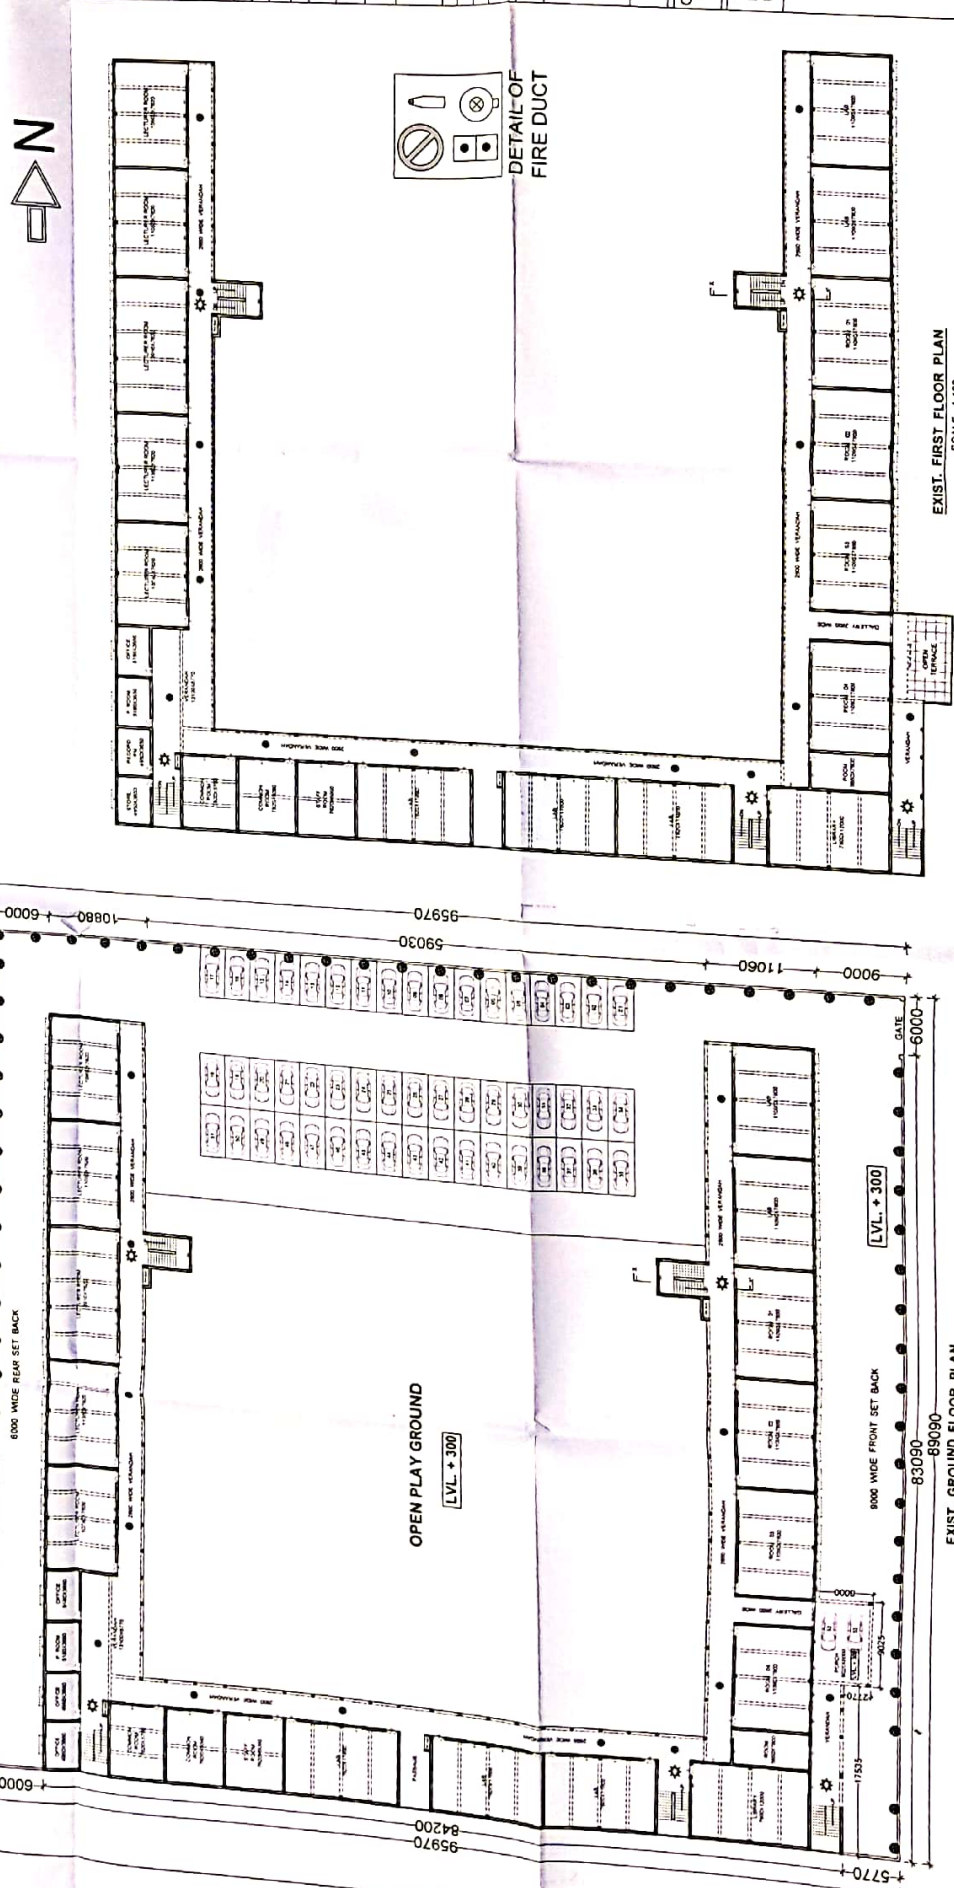

**OPEN PLAY GROUND**  
LVL. + 300

**EXIST. GROUND FLOOR PLAN**  
SCALE - 1:100

**EXIST. FIRST FLOOR PLAN**  
SCALE - 1:100

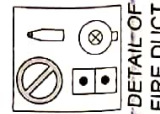

**DETAIL OF FIRE DUCT**